


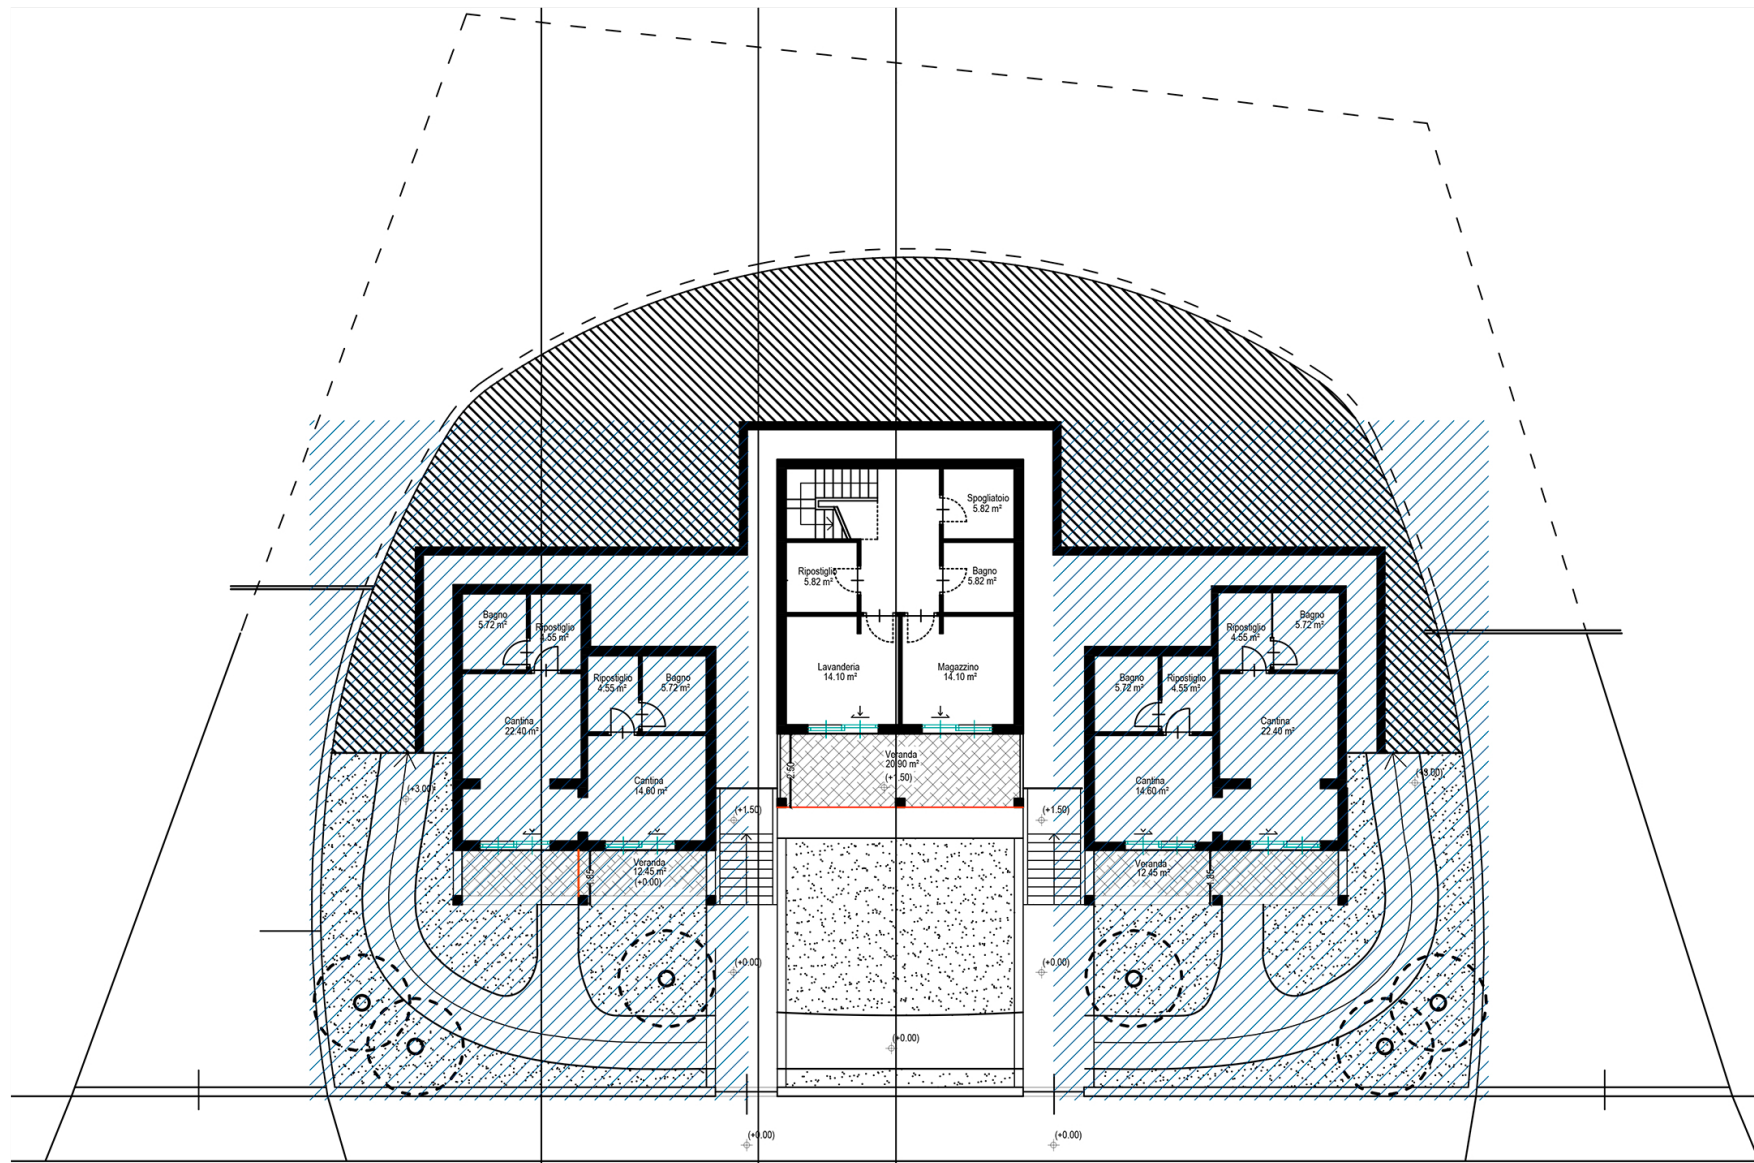

A.03.3

EXCLUSIVE RESORT SARDINIA - SAMPLE FLOOR PLAN PENTHOUSES - MULTIVANS

File: 2025-04-23PlanimetrieVenditeV1.pln

Data: 25/04/25

Scala: 1:81.97

Scala: 1:81,97